


Mailed w/ 06/20/06 Invoices

Big Lake Resort Condominiums
Dock Slip Assignments & Diagram

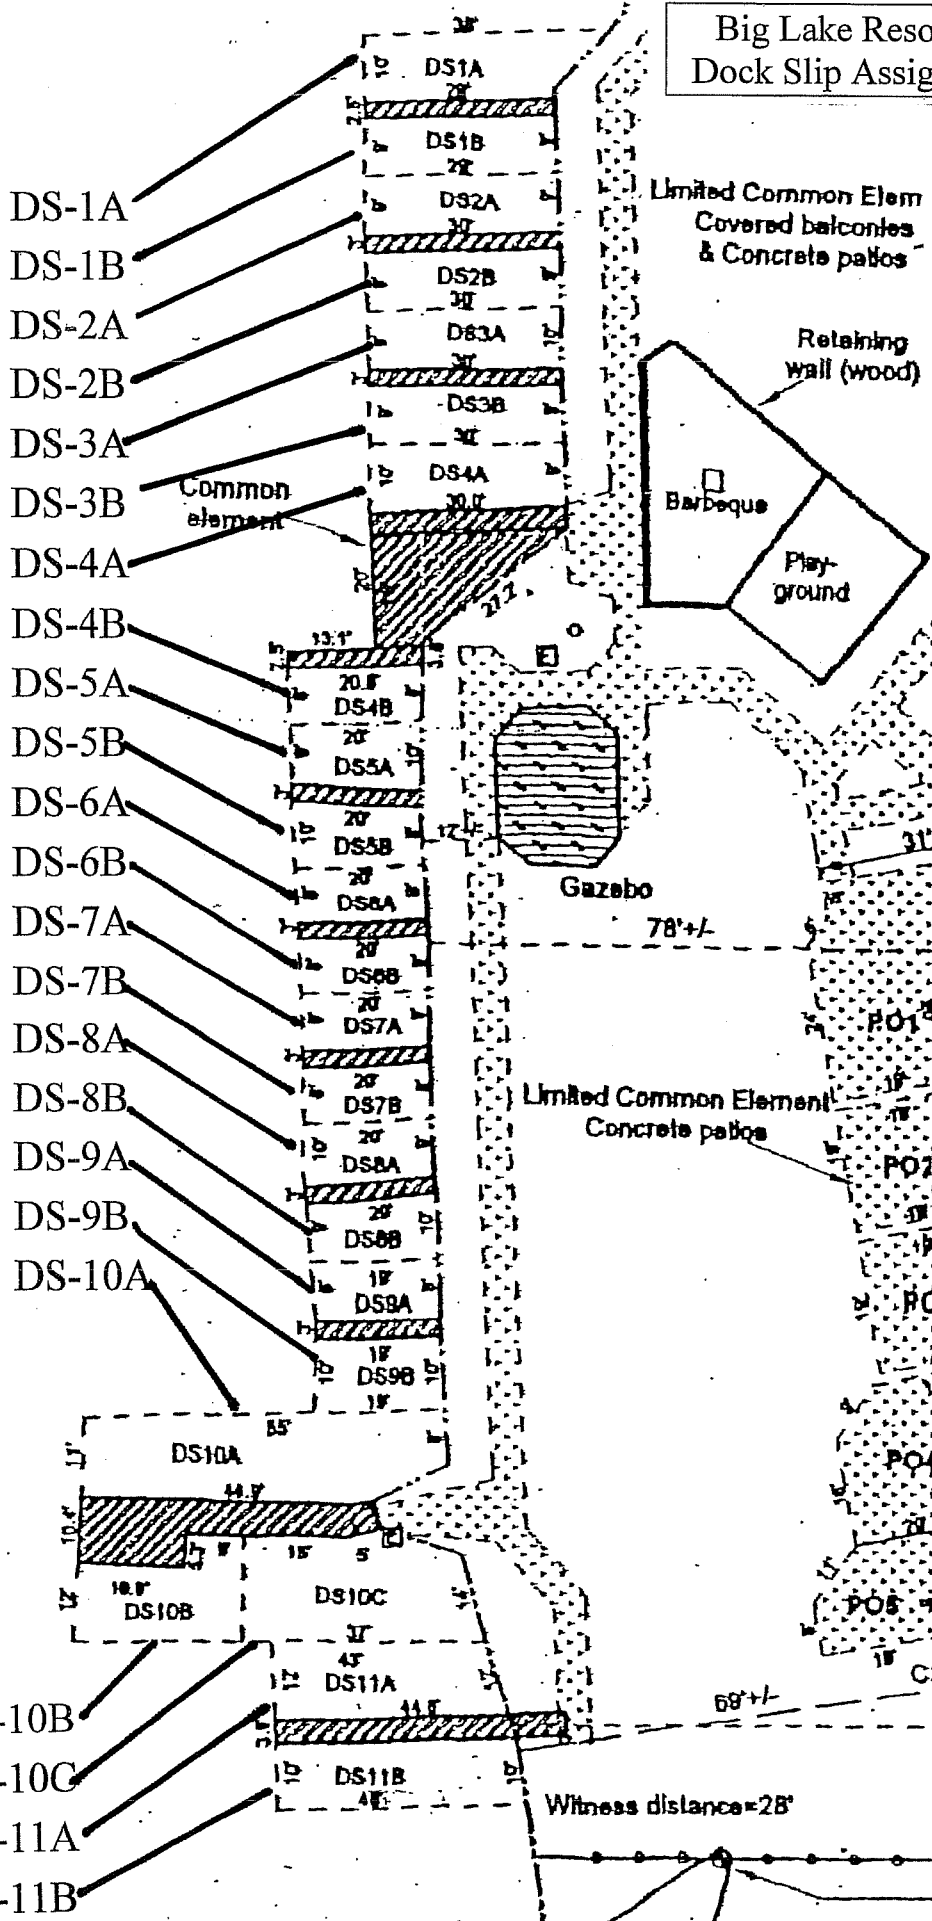

Unit	Dock Slip
01	DS-8B
02	DS-9A
03	DS-9B
04	DS-10C
05	DS-11A
101	DS-1A
102	DS-1B
103	DS-2A
104	DS-2B
105	DS-3A
201	DS-3B
202	DS-4A
203	DS-4B
204	DS-11B
205	DS-5A
206	DS-5B
301	DS-6A
302	DS-6B
303	DS-7A
304	DS-7B
305	DS-8A
306	DS-10A
307	DS-10B

SOUTH BUILDING
EXISTING WOOD
FRAME BUILDING
UNITS 1-5

20' Drive Esmt.
(Plat # 78-55)