


BASEMENT

ALL PARKING IS COVERED PARKING.

FINISH ELEVATIONS
 CEILING ELEVATION OF PARKING (P) AND STORAGE (S) 49.12
 FLOOR ELEVATION OF STORAGE (S) 40.93
 FLOOR ELEVATION OF PARKING (P) VARIES, DESIGNATED BY 40.70

- 1. This plan shows the location of the proposed structure on the site, as shown on the site plan.
- 2. The construction shall be in accordance with the specifications and drawings.
- 3. All dimensions shall be in feet and inches.
- 4. Basis of description shall be as shown on the drawings.
- 5. All dimensions shall be in feet and inches.
- 6. All dimensions shall be in feet and inches.
- 7. Exterior elevations shall be as shown on the drawings.
- 8. Total area shall be as shown on the drawings.
- 9. Description shall be as shown on the drawings.
- 10. Description shall be as shown on the drawings.
- 11. Description shall be as shown on the drawings.

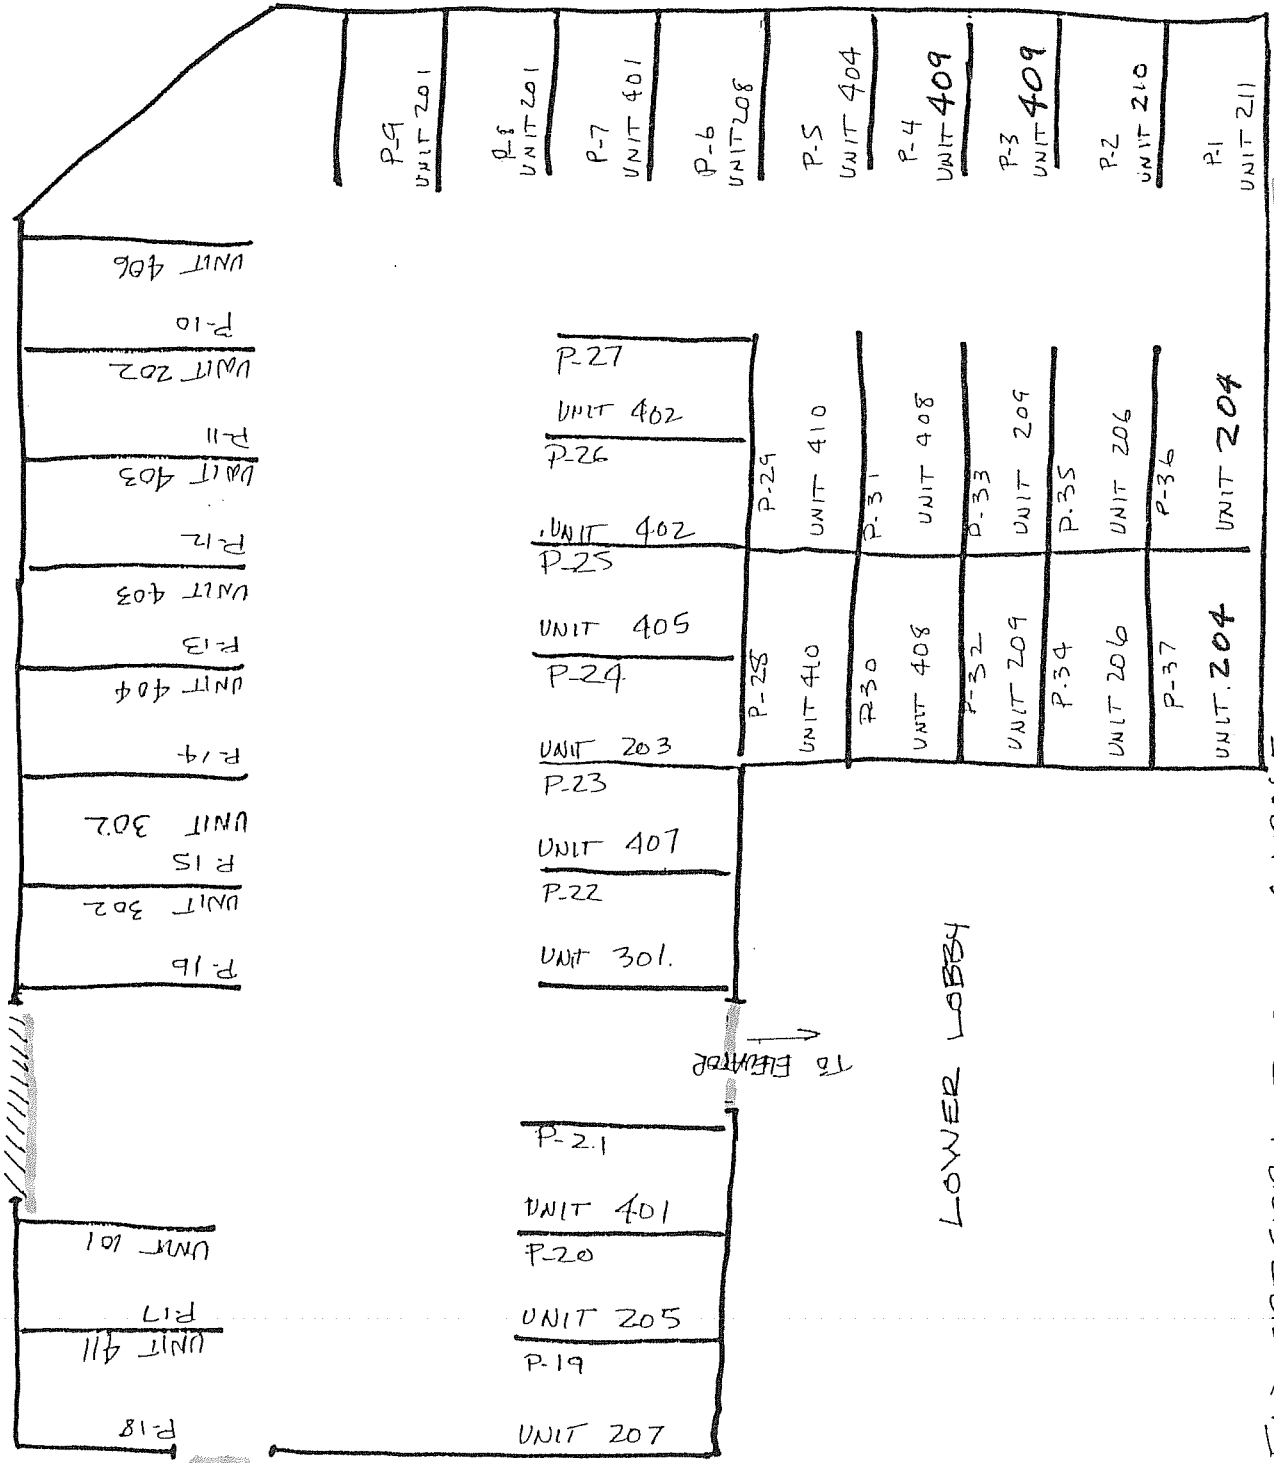

ELDERBERRY PARK GARAGE

STORAGE

LOWER LOBBY

TO ELEVATOR

P-9
UNIT 201

P-8
UNIT 201

P-7
UNIT 401

P-6
UNIT 208

P-5
UNIT 404

P-4
UNIT 409

P-3
UNIT 409

P-2
UNIT 210

P-1
UNIT 211

UNIT 406

P-10

UNIT 202

P-11

UNIT 403

P-12

UNIT 403

P-13

UNIT 404

P-14

UNIT 302

P-15

UNIT 302

P-16

P-27

UNIT 402

P-26

UNIT 402

P-25

UNIT 405

P-24

UNIT 203

P-23

UNIT 407

P-22

UNIT 301

P-21

UNIT 401

P-20

UNIT 502

P-19

UNIT 207

P-29

UNIT 410

P-31

UNIT 408

P-33

UNIT 209

P-35

UNIT 206

P-36

UNIT 204

P-28

UNIT 410

P-30

UNIT 408

P-32

UNIT 209

P-34

UNIT 206

P-37

UNIT 204